


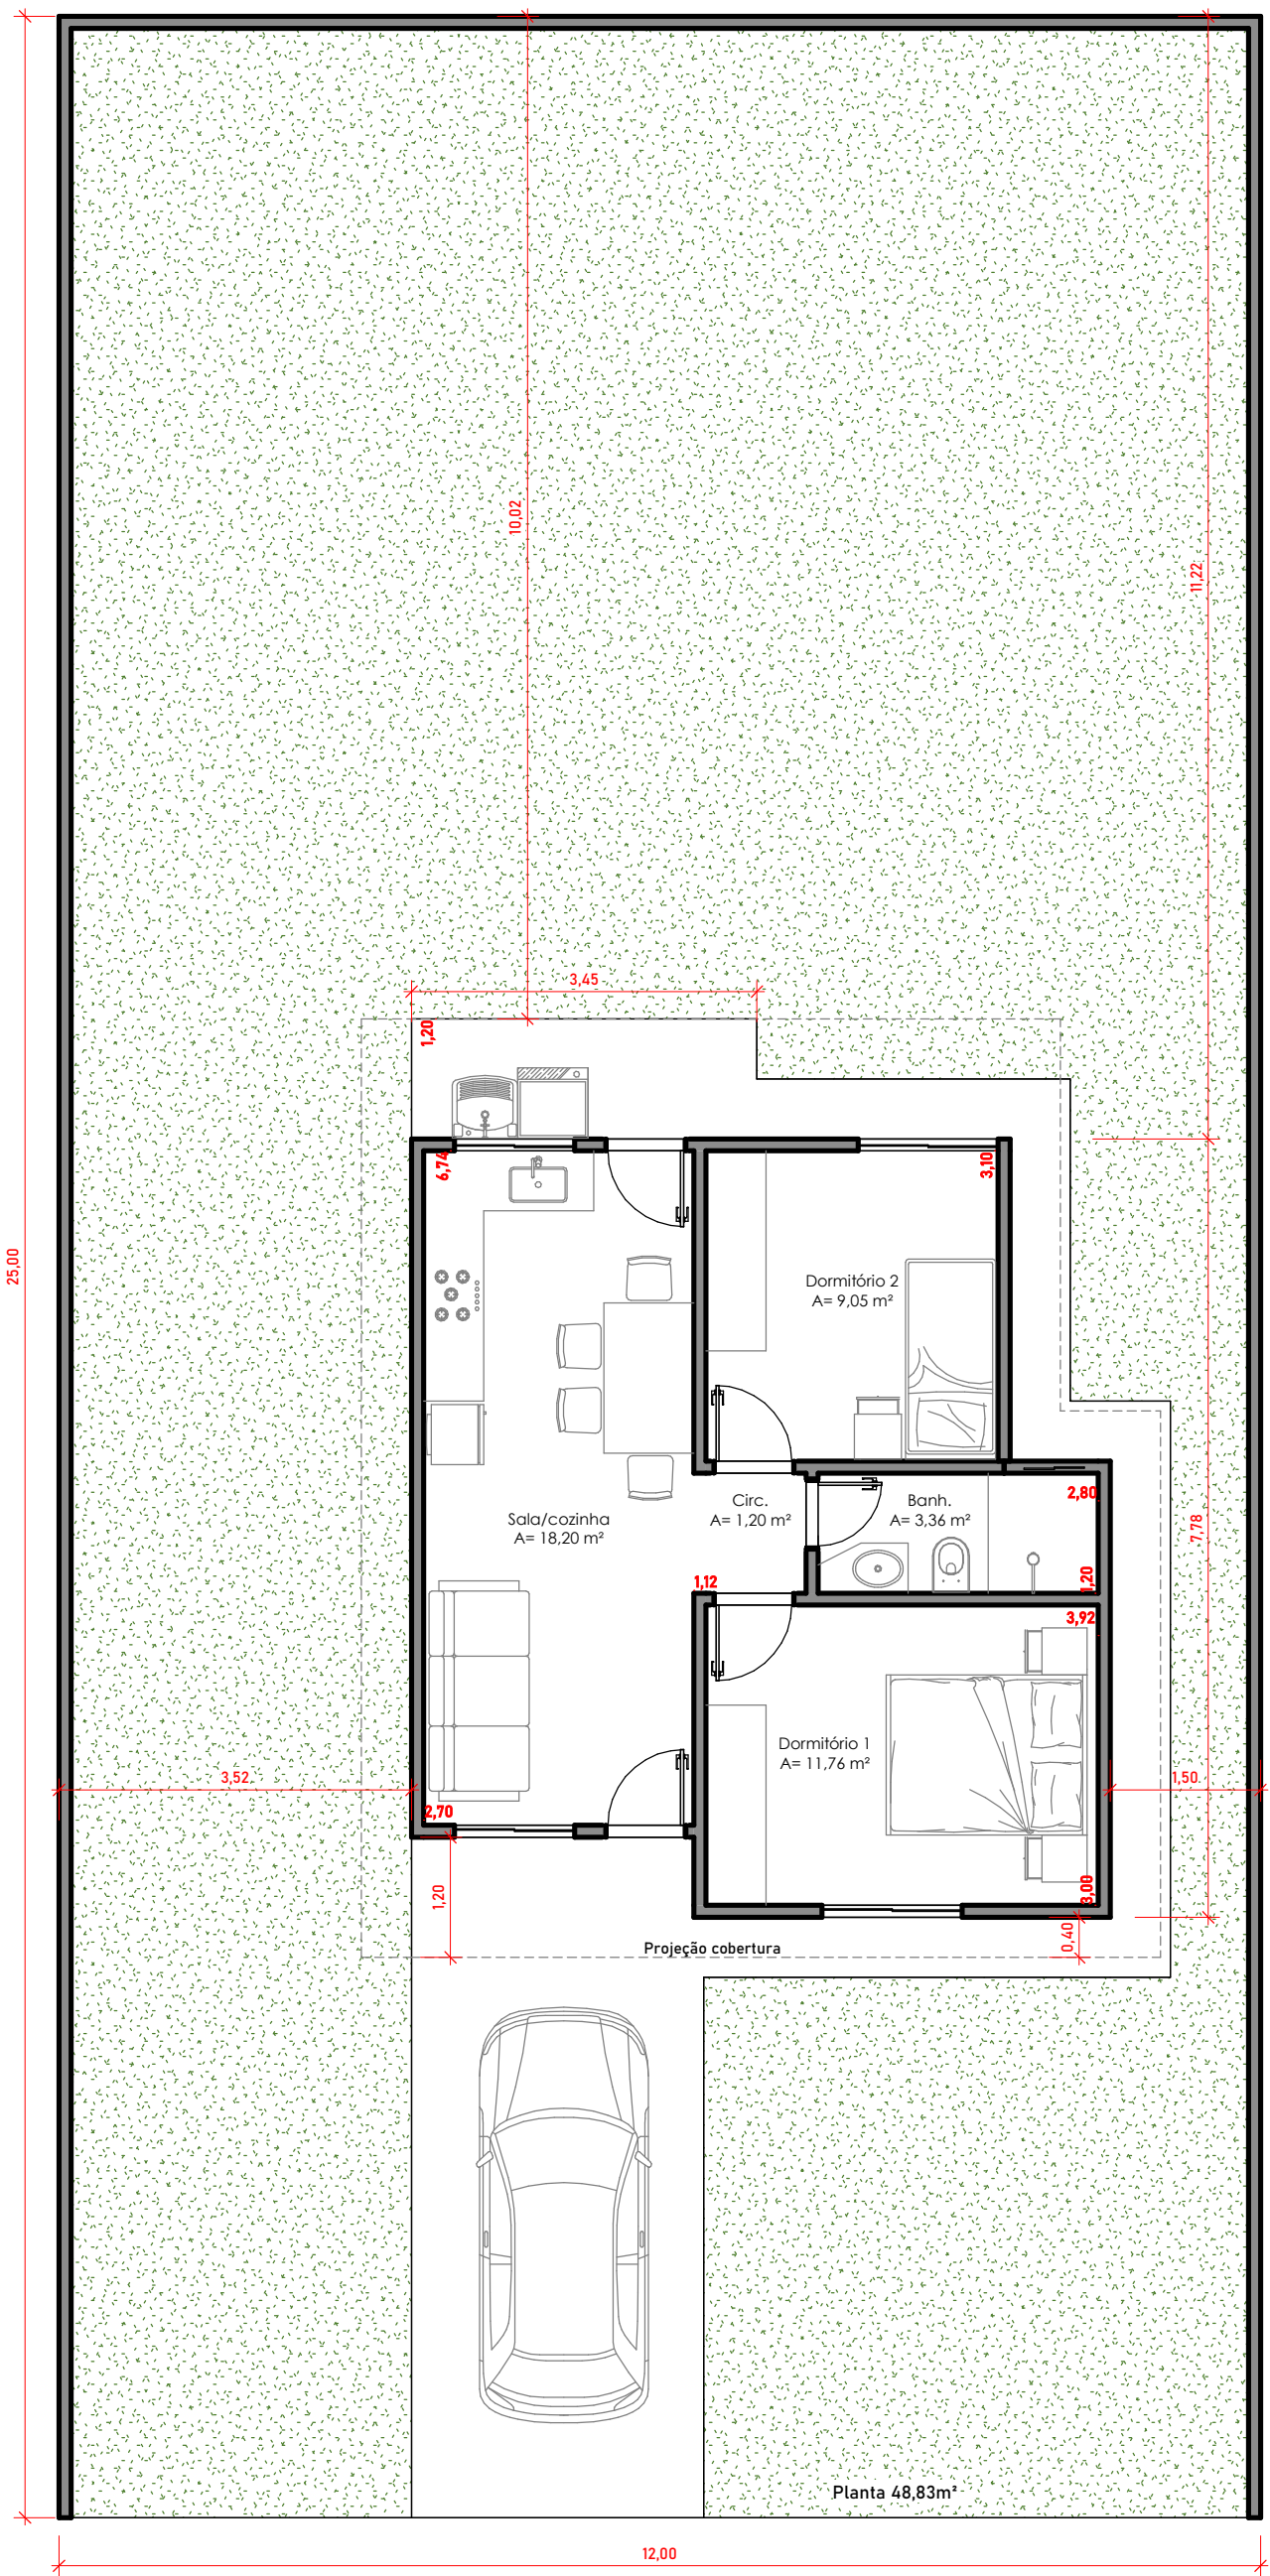

PLANTA BAIXA

ESCALA 1 : 75