


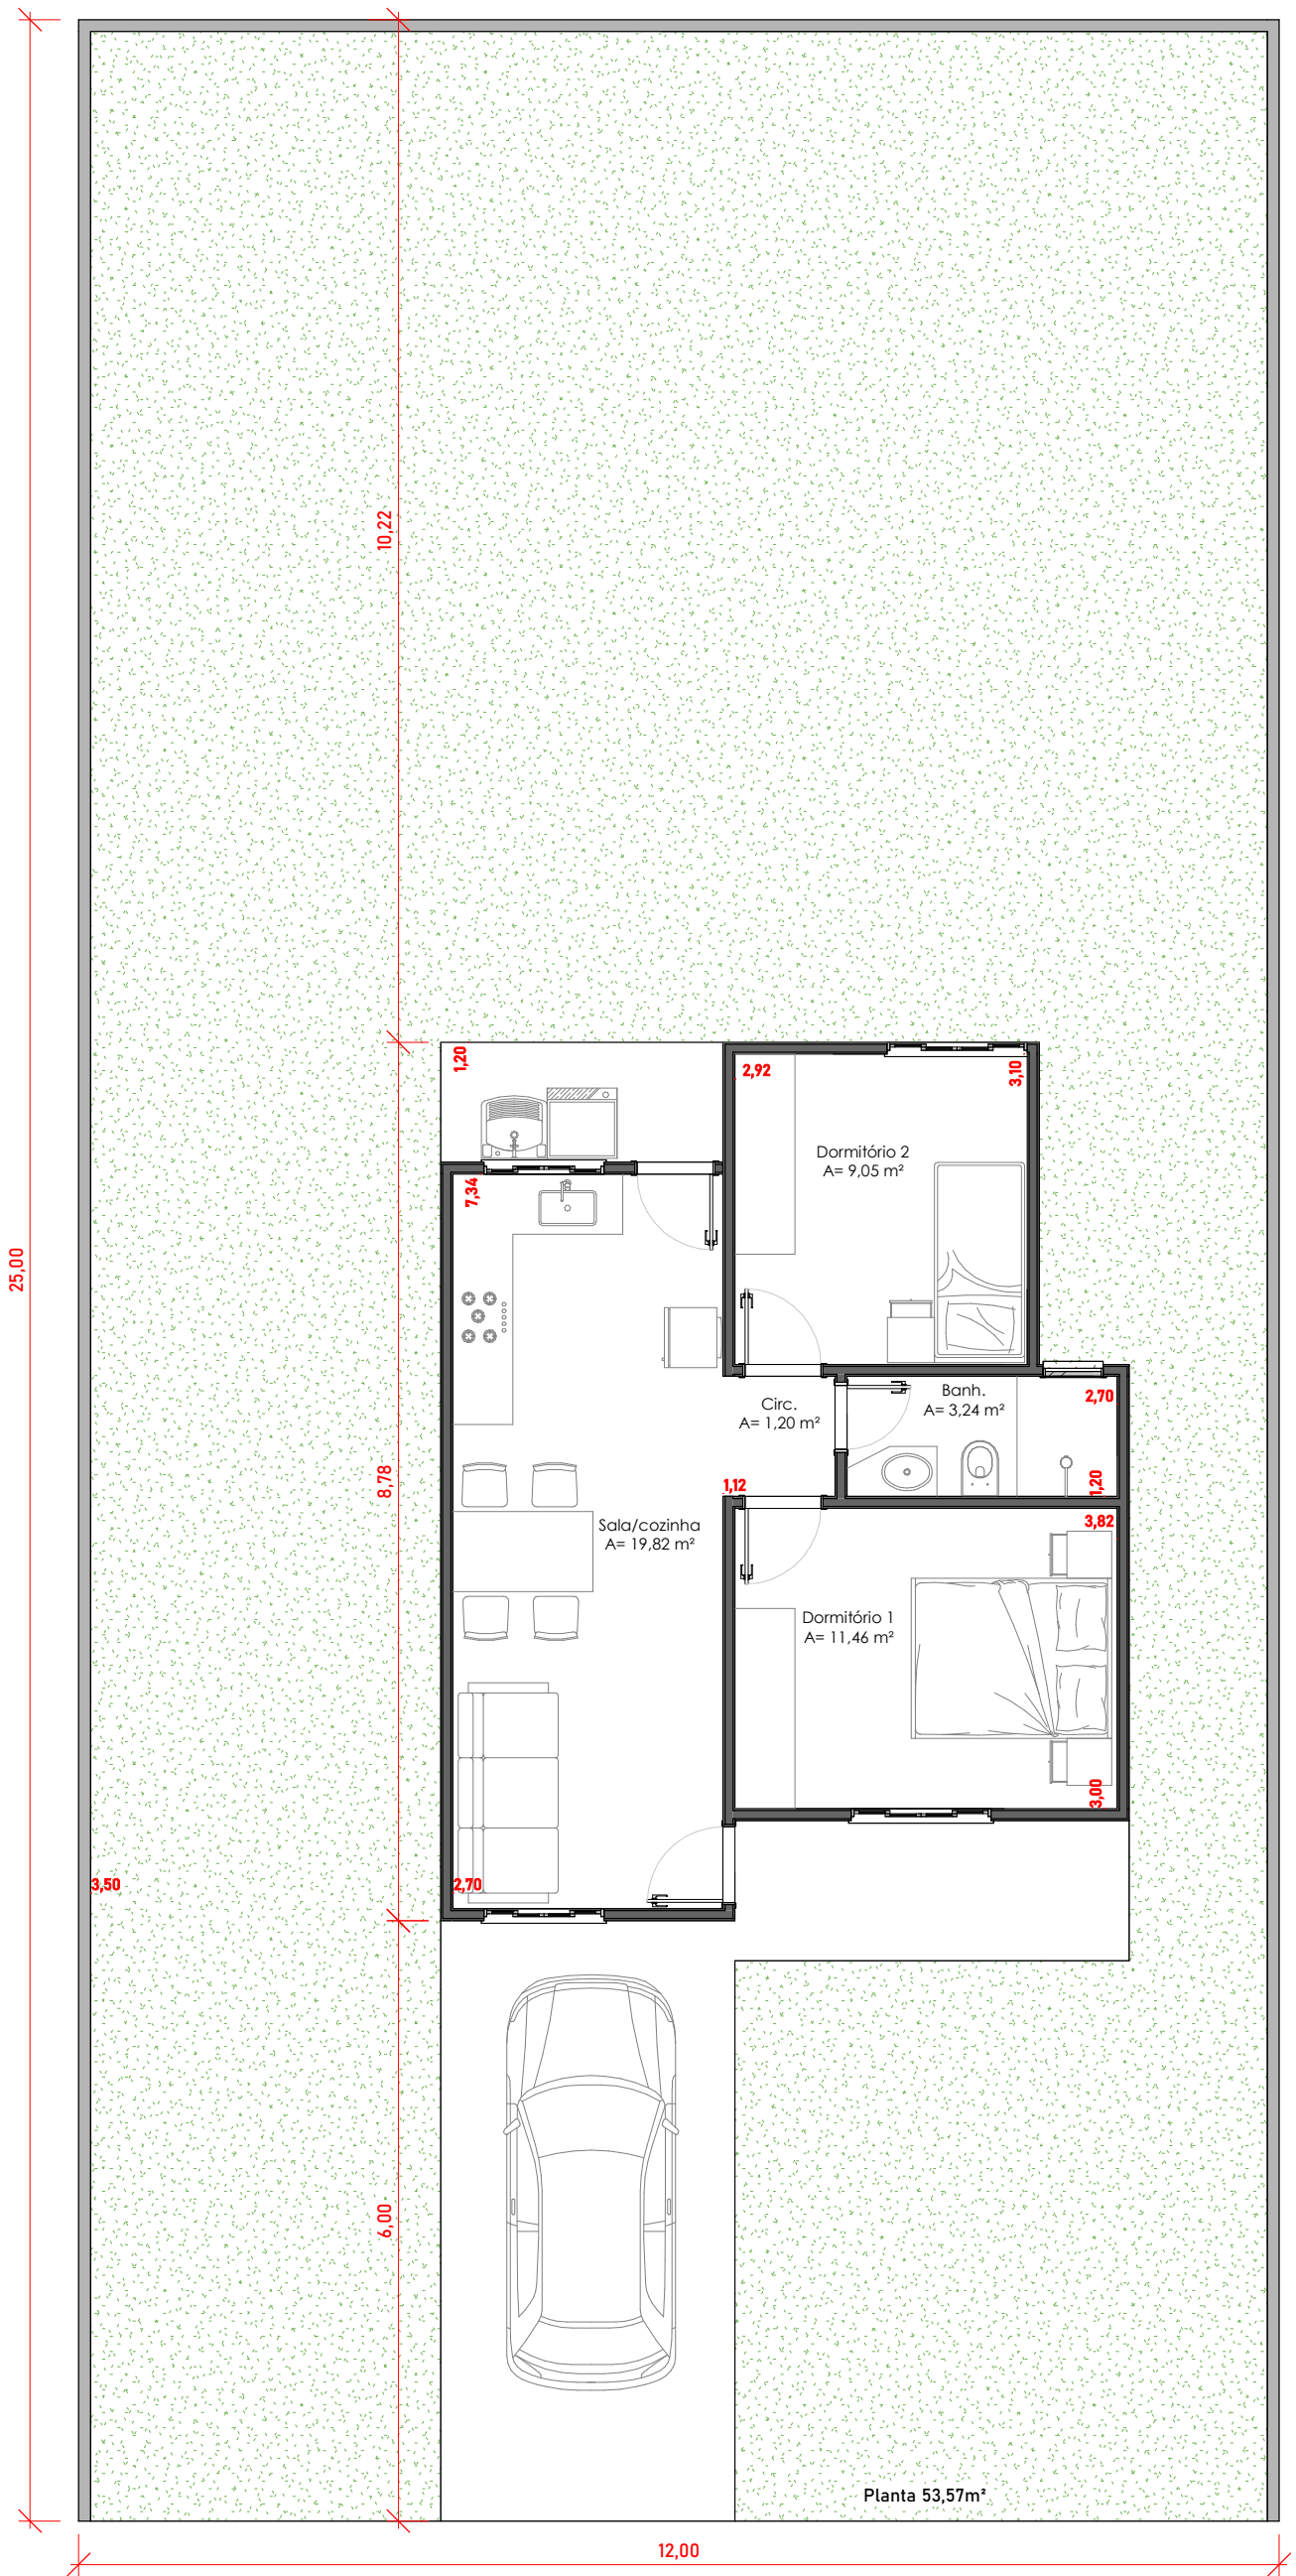

Planta layout

ESCALA 1 : 75